


8th LEVEL FLOOR PLAN

SCALE: 0 1 2 5m

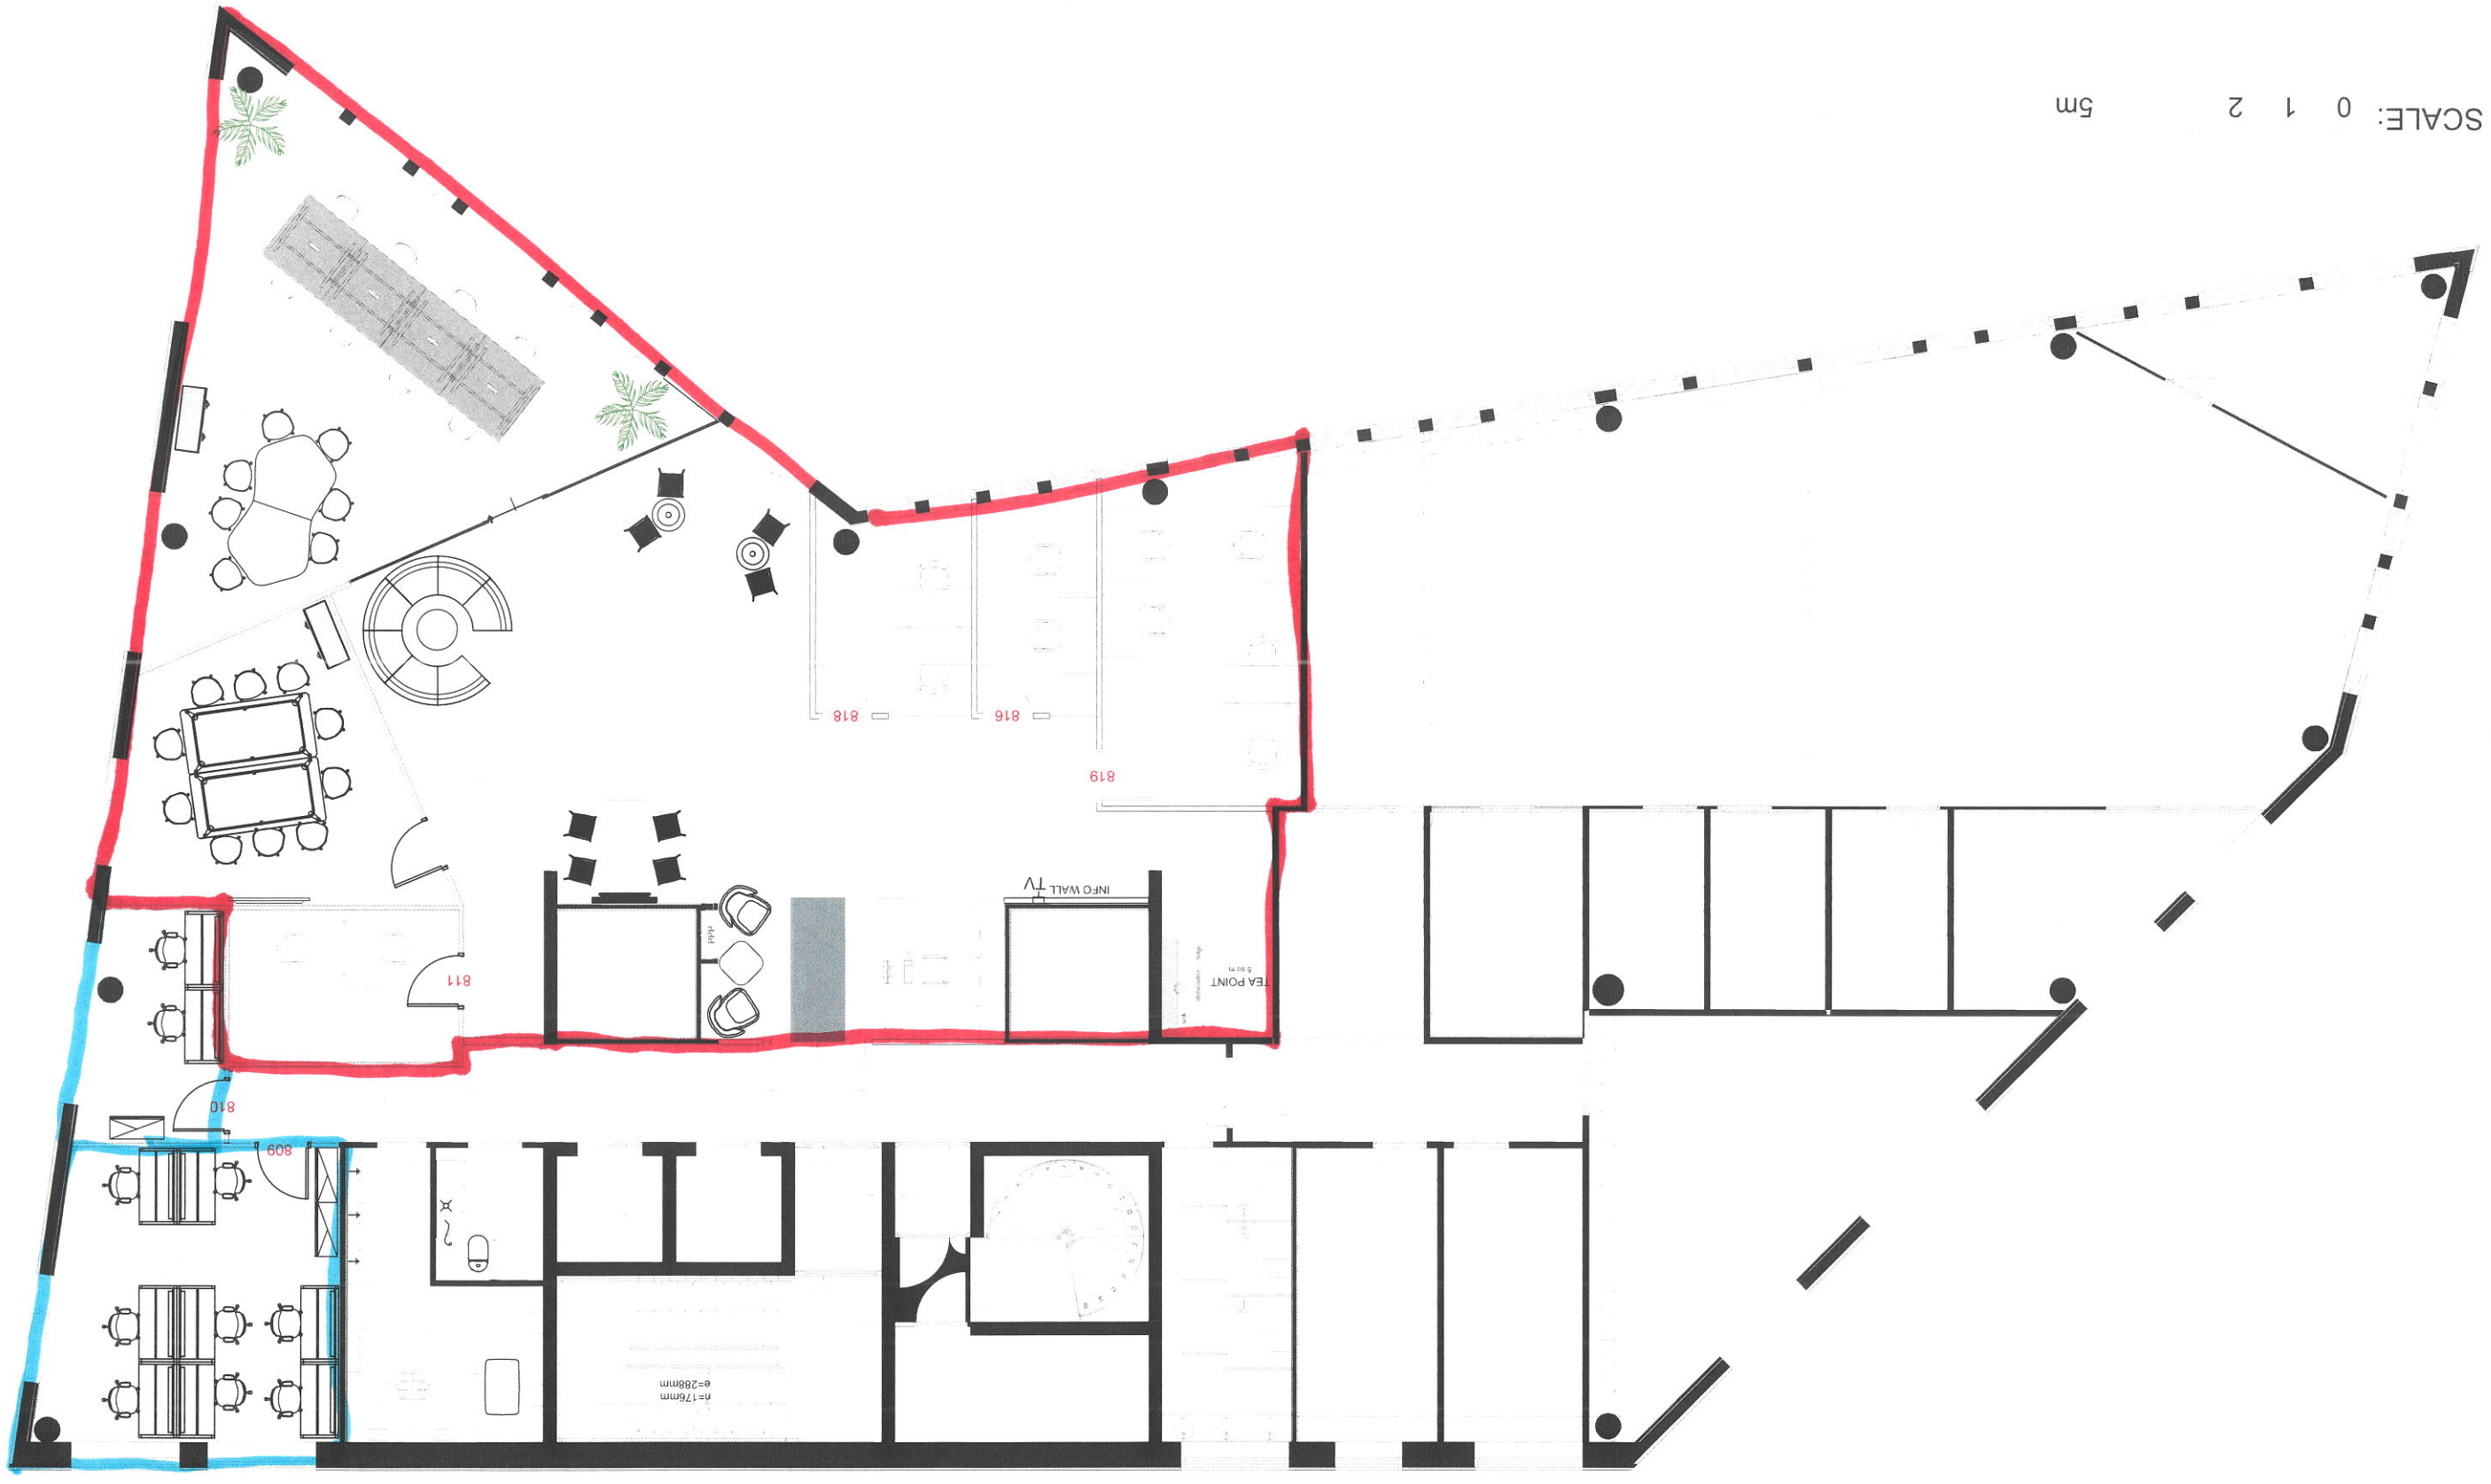

		PROJECT ADDRESS Korkeakoulunkatu 7, 33720 Tampere, Finland		FINLAND	LOCAL PLANNING REGULATIONS "FINLAND requires a minimum of 5sqm per ws office"	DATE ISSUED 02 SEP 2020	CHECKED CFM	DRAWN MCB	DESCRIPTION SALES & MARKETING PLAN	DRAWING TITLE "SALES & MARKETING PLAN"	DRAWING HOTES NOT FOR CONSTRUCTION. FOR CALCULATION PURPOSES ONLY.	CENTRE NUMBER 3115	PROJECT NAME TAMPERE, KAMPUSAREENA	© 2016 REGUS	
DRAWING NO. SP-02	DRAWN BY MCB	DATE 10.30.2018	MCB	PLAN UPDATE 11.14.2018	RMM	PLAN UPDATE 08.25.2020	MCB	PLAN UPDATE 08.25.2020	MCB	PLAN UPDATE 08.25.2020	MCB	PLAN UPDATE 08.25.2020	MCB	PLAN UPDATE 08.25.2020	MCB