


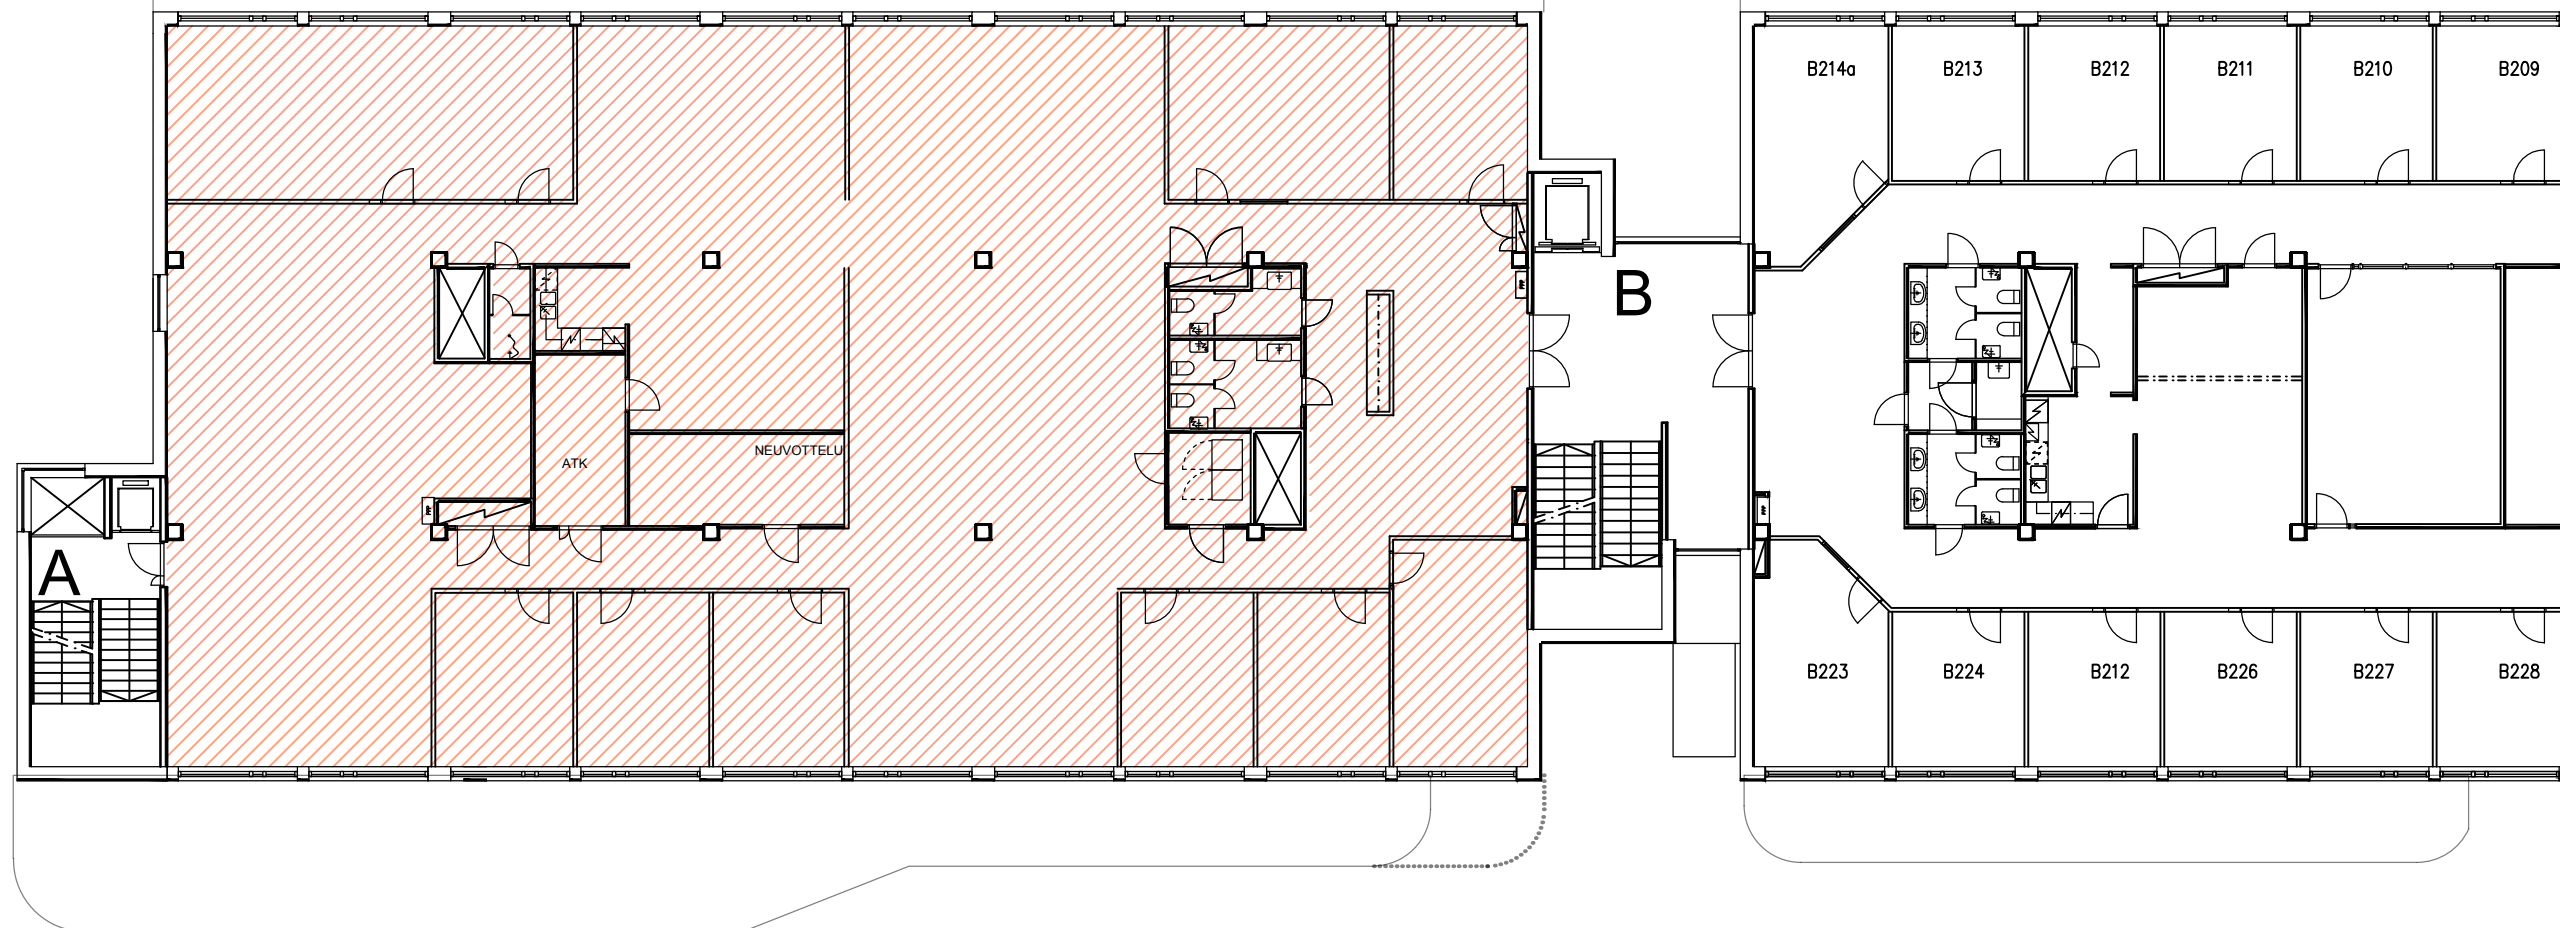

A2
695 htm2

B2

HERMIA 2 TOIMITILALUONNOS A1 + A2
2. KRS, 8.11.2023

1:200

Proj. no. 1504
Pir. no. L2
Verna Isomursu p. 0405338455

