


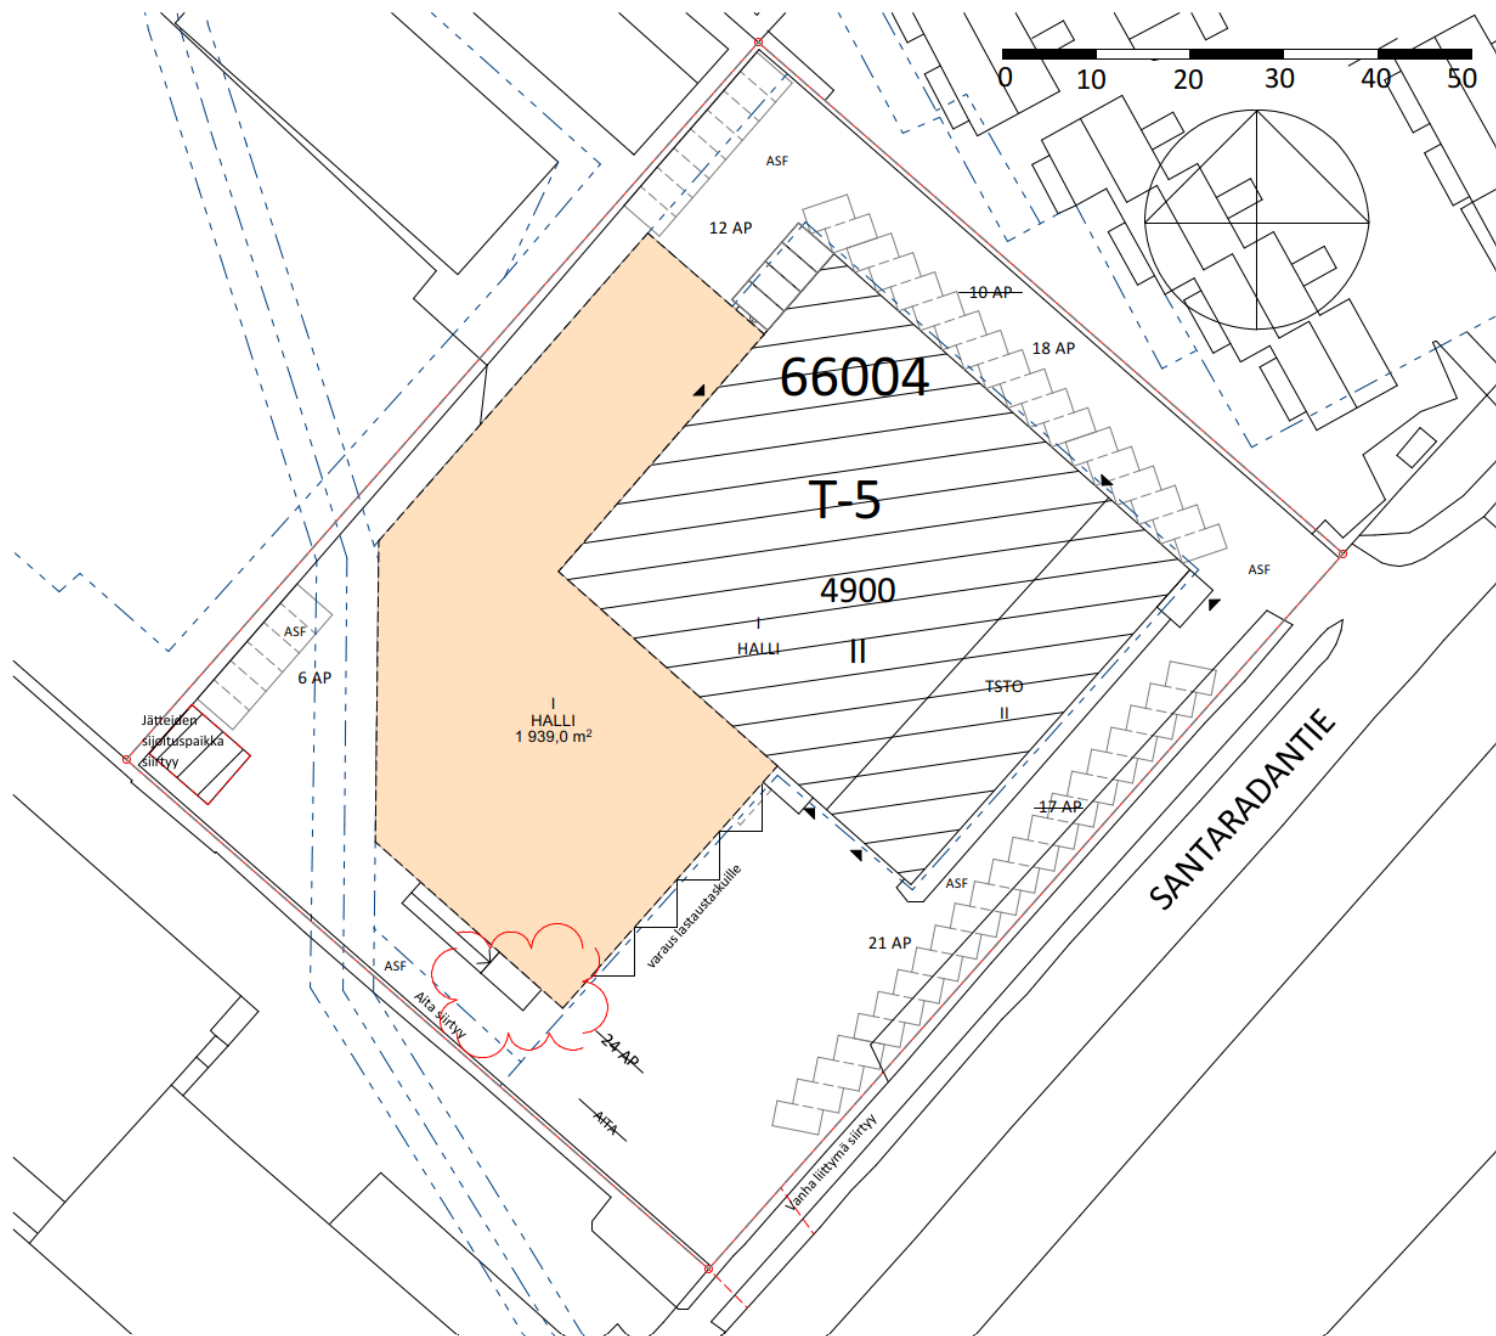



Santaradantie 10, V2

Plot area: 8 461 m²

Used building permit: 2 927 k-m²

Unused building permit: 1973 k-m²

Extension appr. 1939 k-m²

Parking requirements for latest site plan: 36 ap

Existing: 51 ap

New parking lots altogether: 49 ap (57 ap now in the draft)

- Plot area
- - - Area permitted for building
- Extension

